
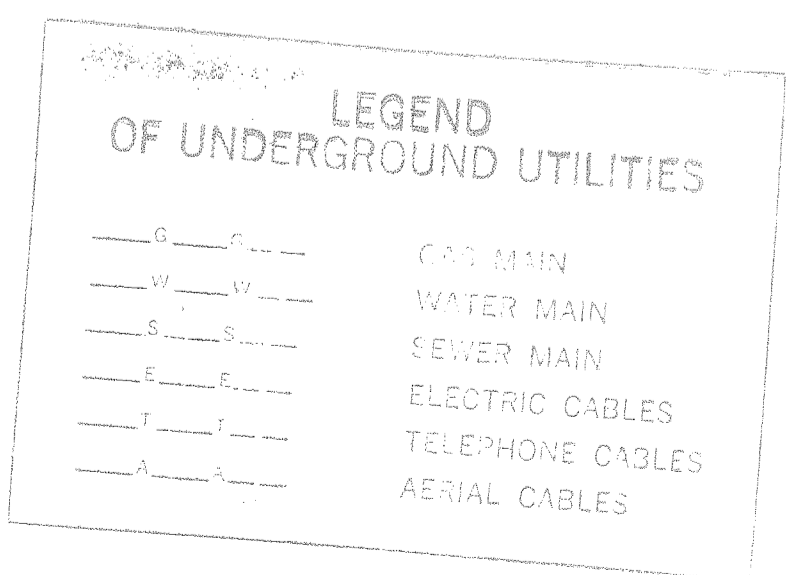
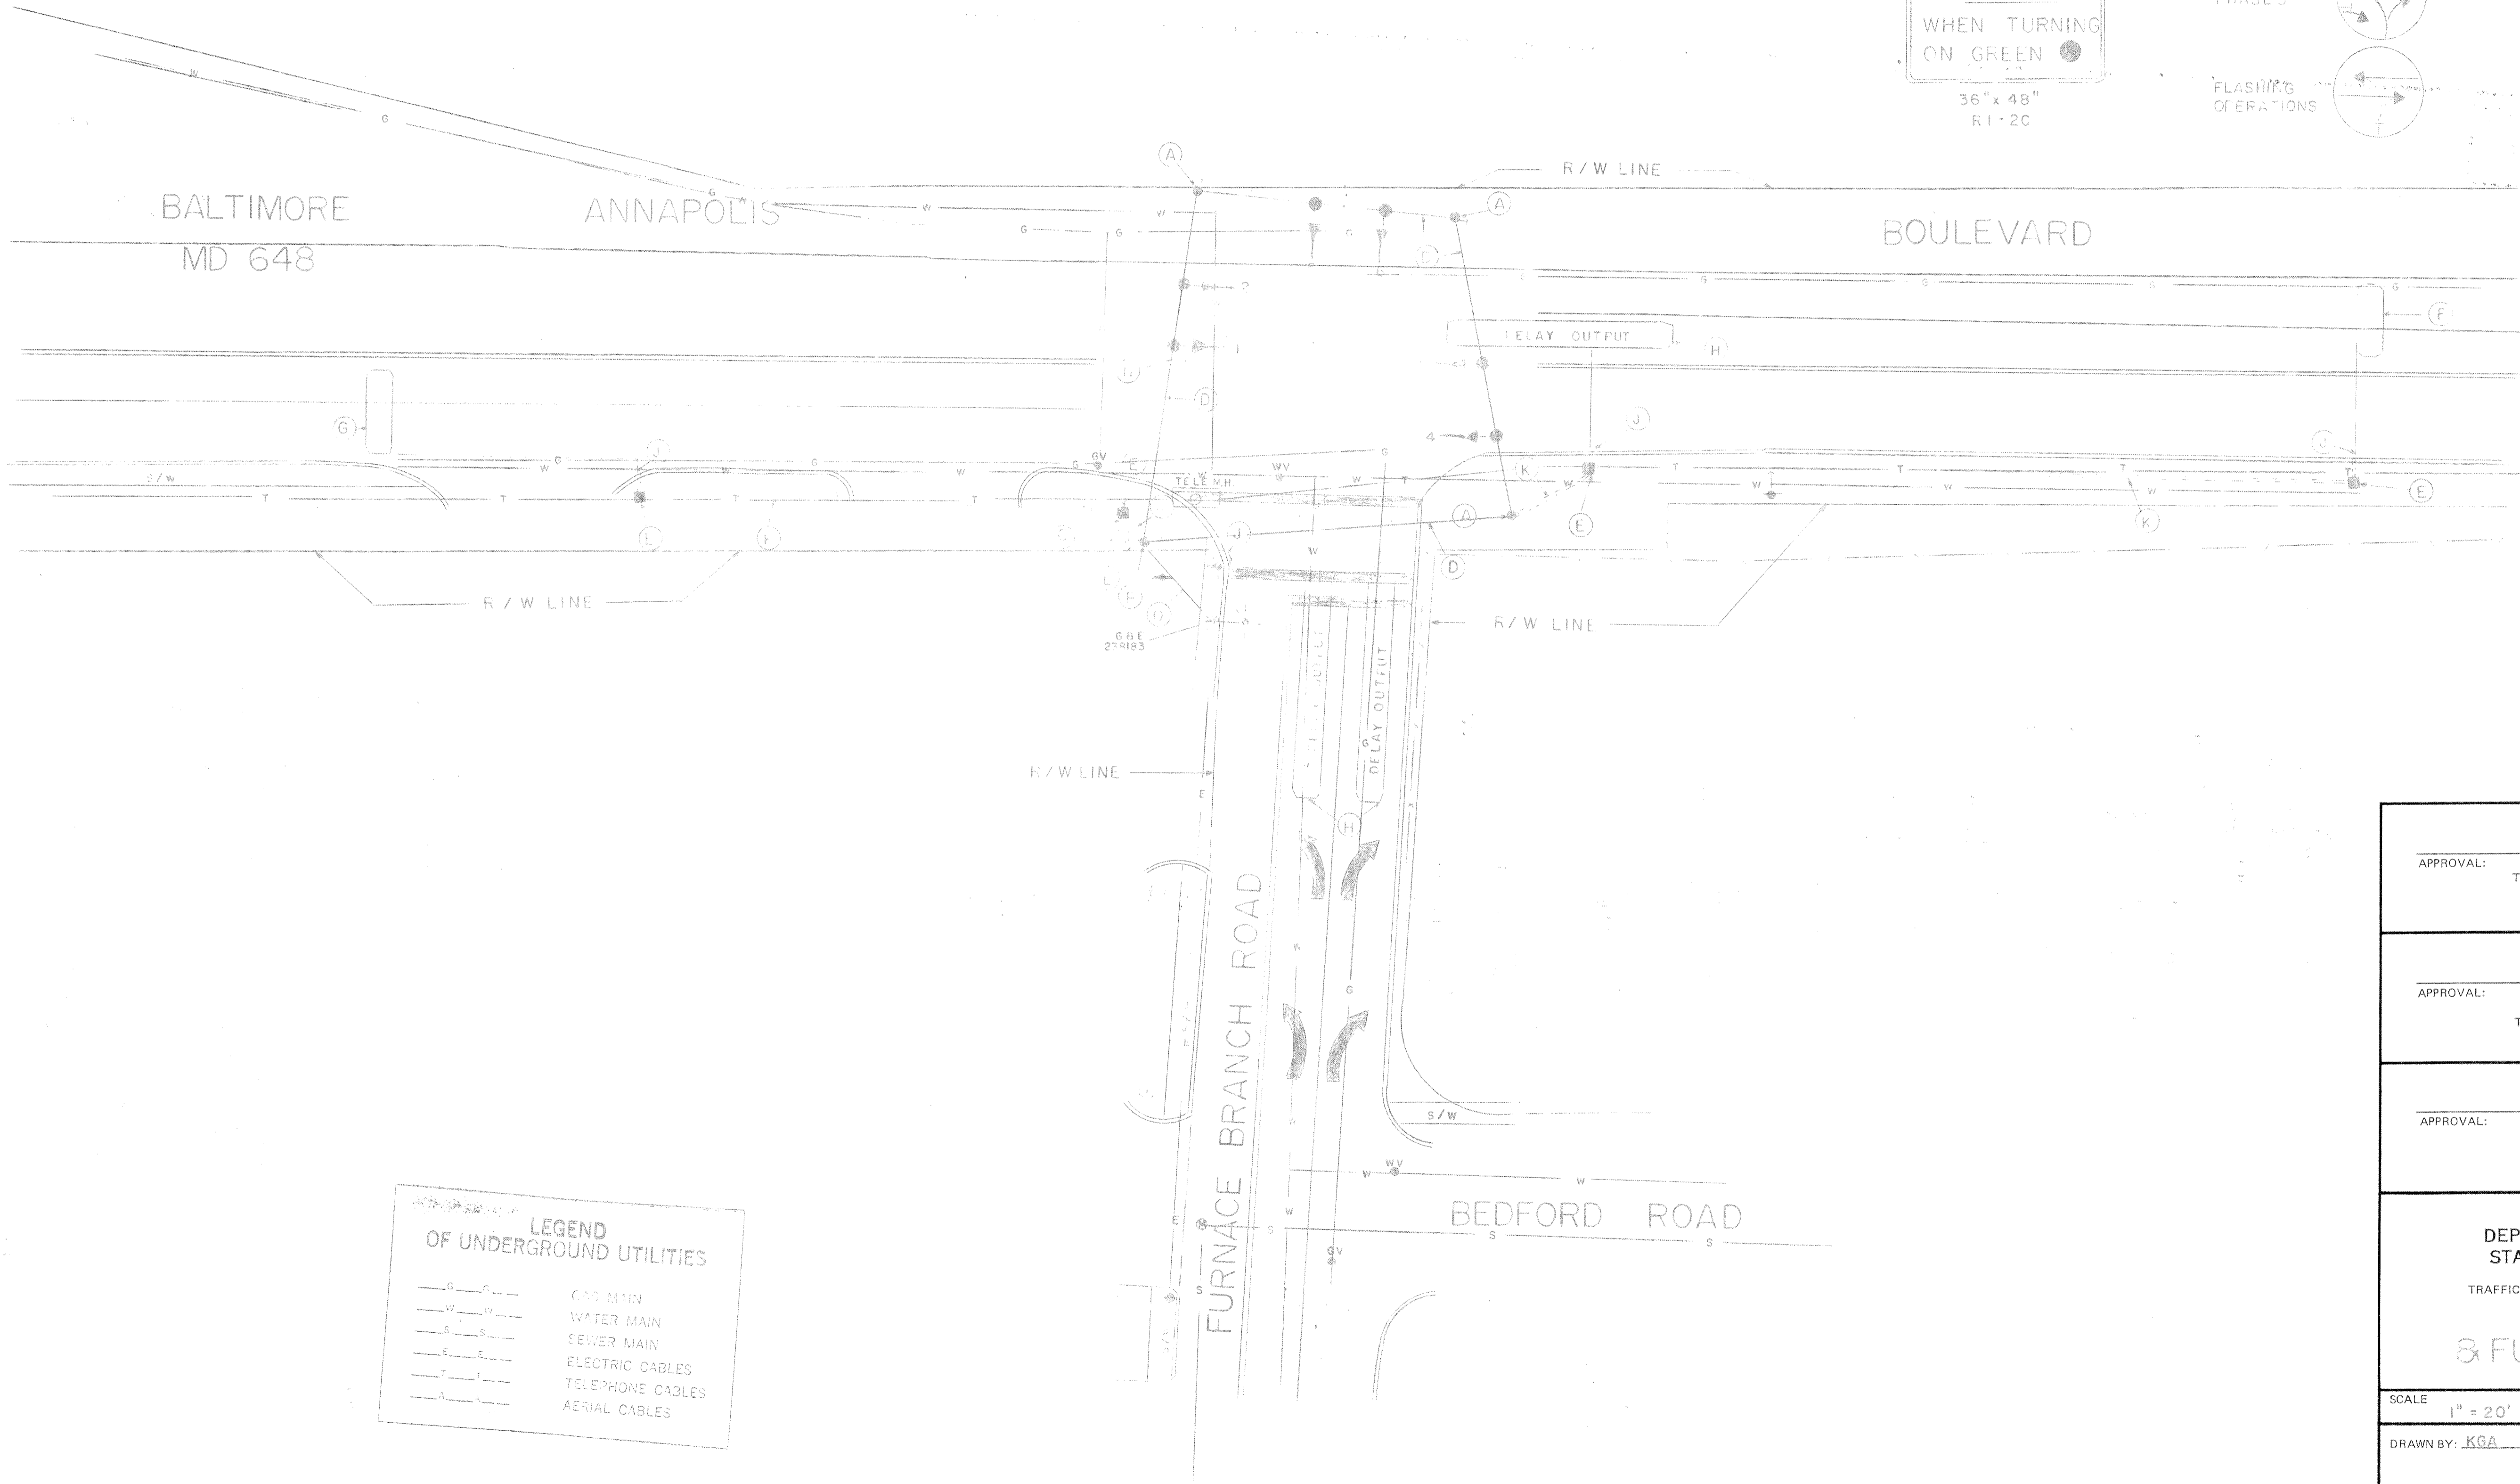


F.H.W.A. REGION NO.	STATE	FED. AID PROJ. NO.	SHEET NO.	TOTAL SHEETS
3	MD.			

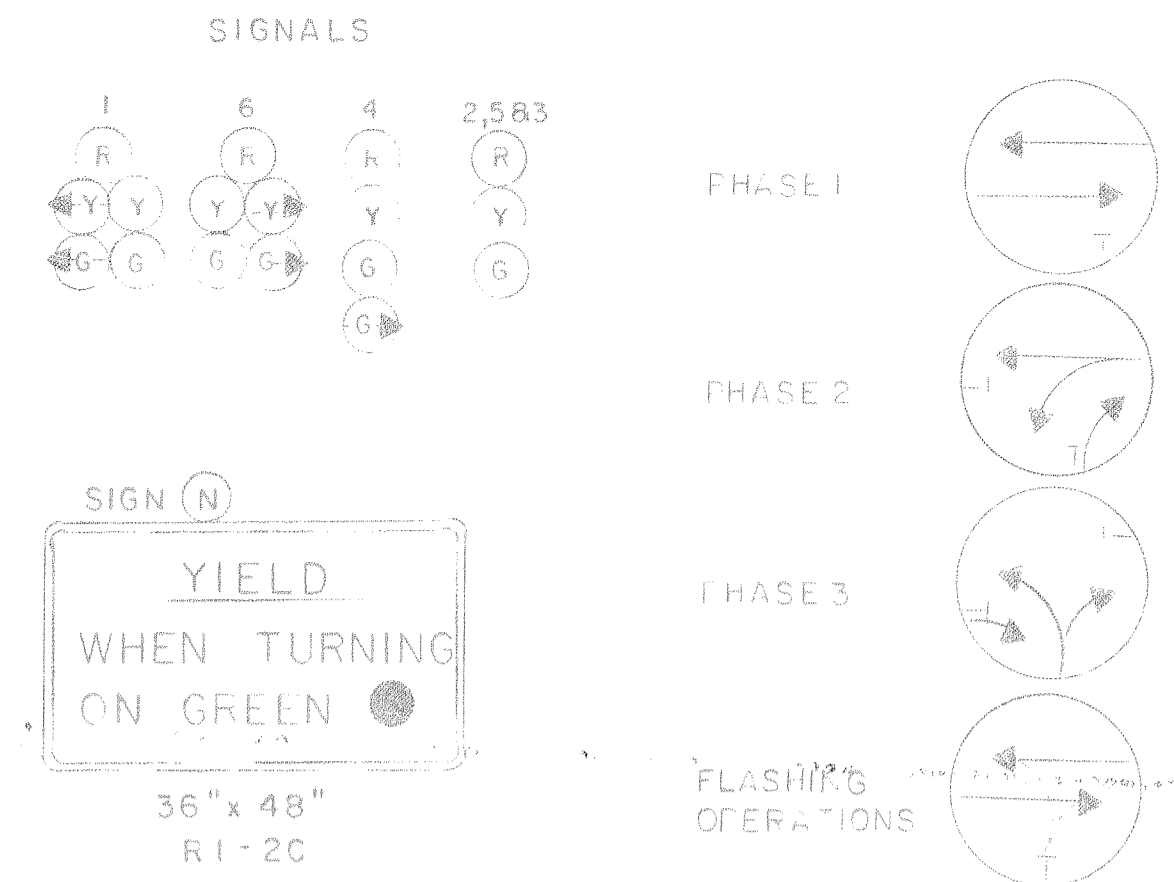

APPROVAL: REGIONAL TRAFFIC ENGINEER	
APPROVAL: CHIEF-BUREAU OF TRAFFIC ENGINEERING	B 7/26/78 AC BUILT AA-993-FOI-565
APPROVAL: ASST. CHIEF ENGINEER TRAFFIC	A 6-8-78 REBORN GBH
STATE OF MARYLAND DEPARTMENT OF TRANSPORTATION STATE HIGHWAY ADMINISTRATION TRAFFIC DIVISION - BUREAU OF TRAFFIC ENGINEERING MD 648 & FURNACE BRANCH RD	
SCALE 1" = 20'	DATE 9-25-75 CONTRACT NO.
DRAWN BY: KGA	COUNTY: ANNE ARUNDEL
DESIGNED BY:	SIGNAL NO.:
CHECKED BY:	DRAWING NO. TS-14675